




Second Floor Plan
w/Opt. 5th Bedroom

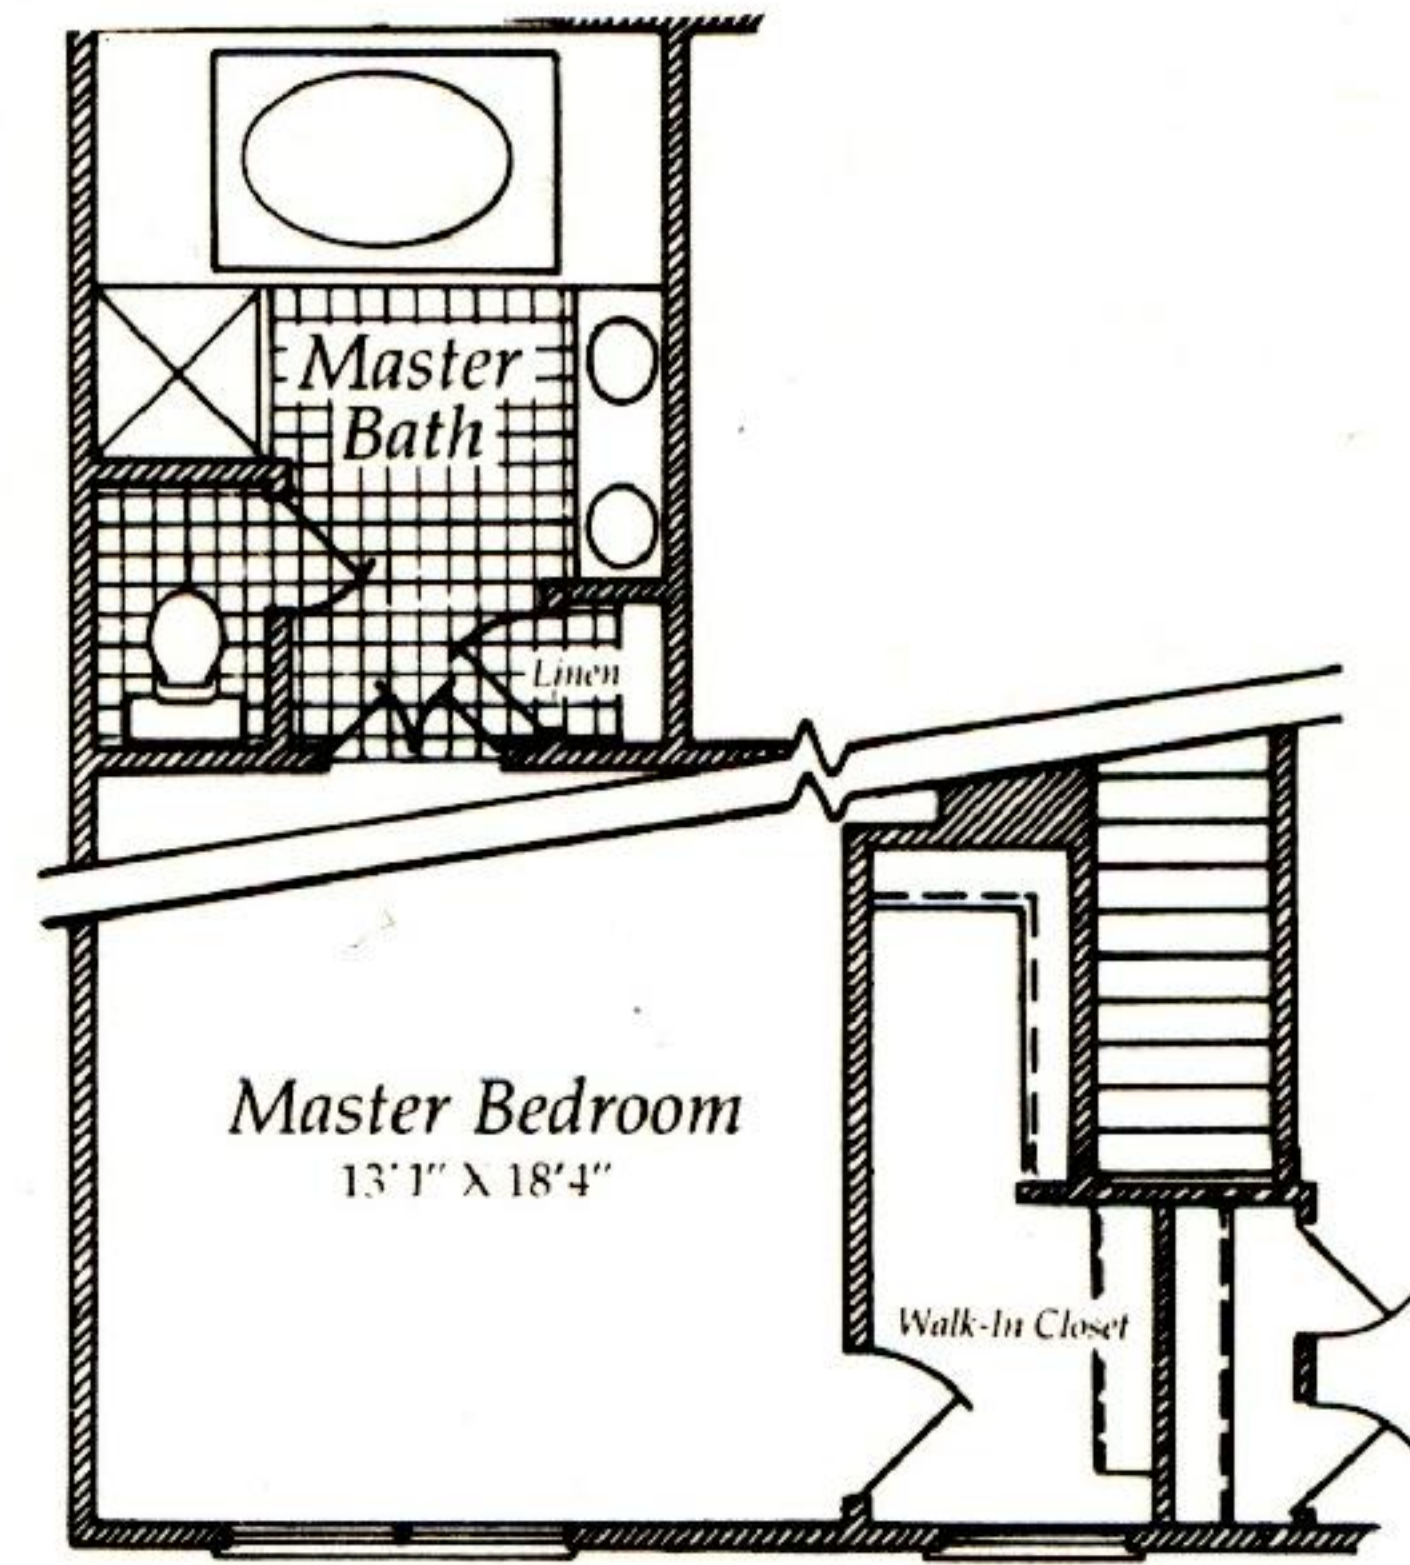

Opt. Master Bath "A"

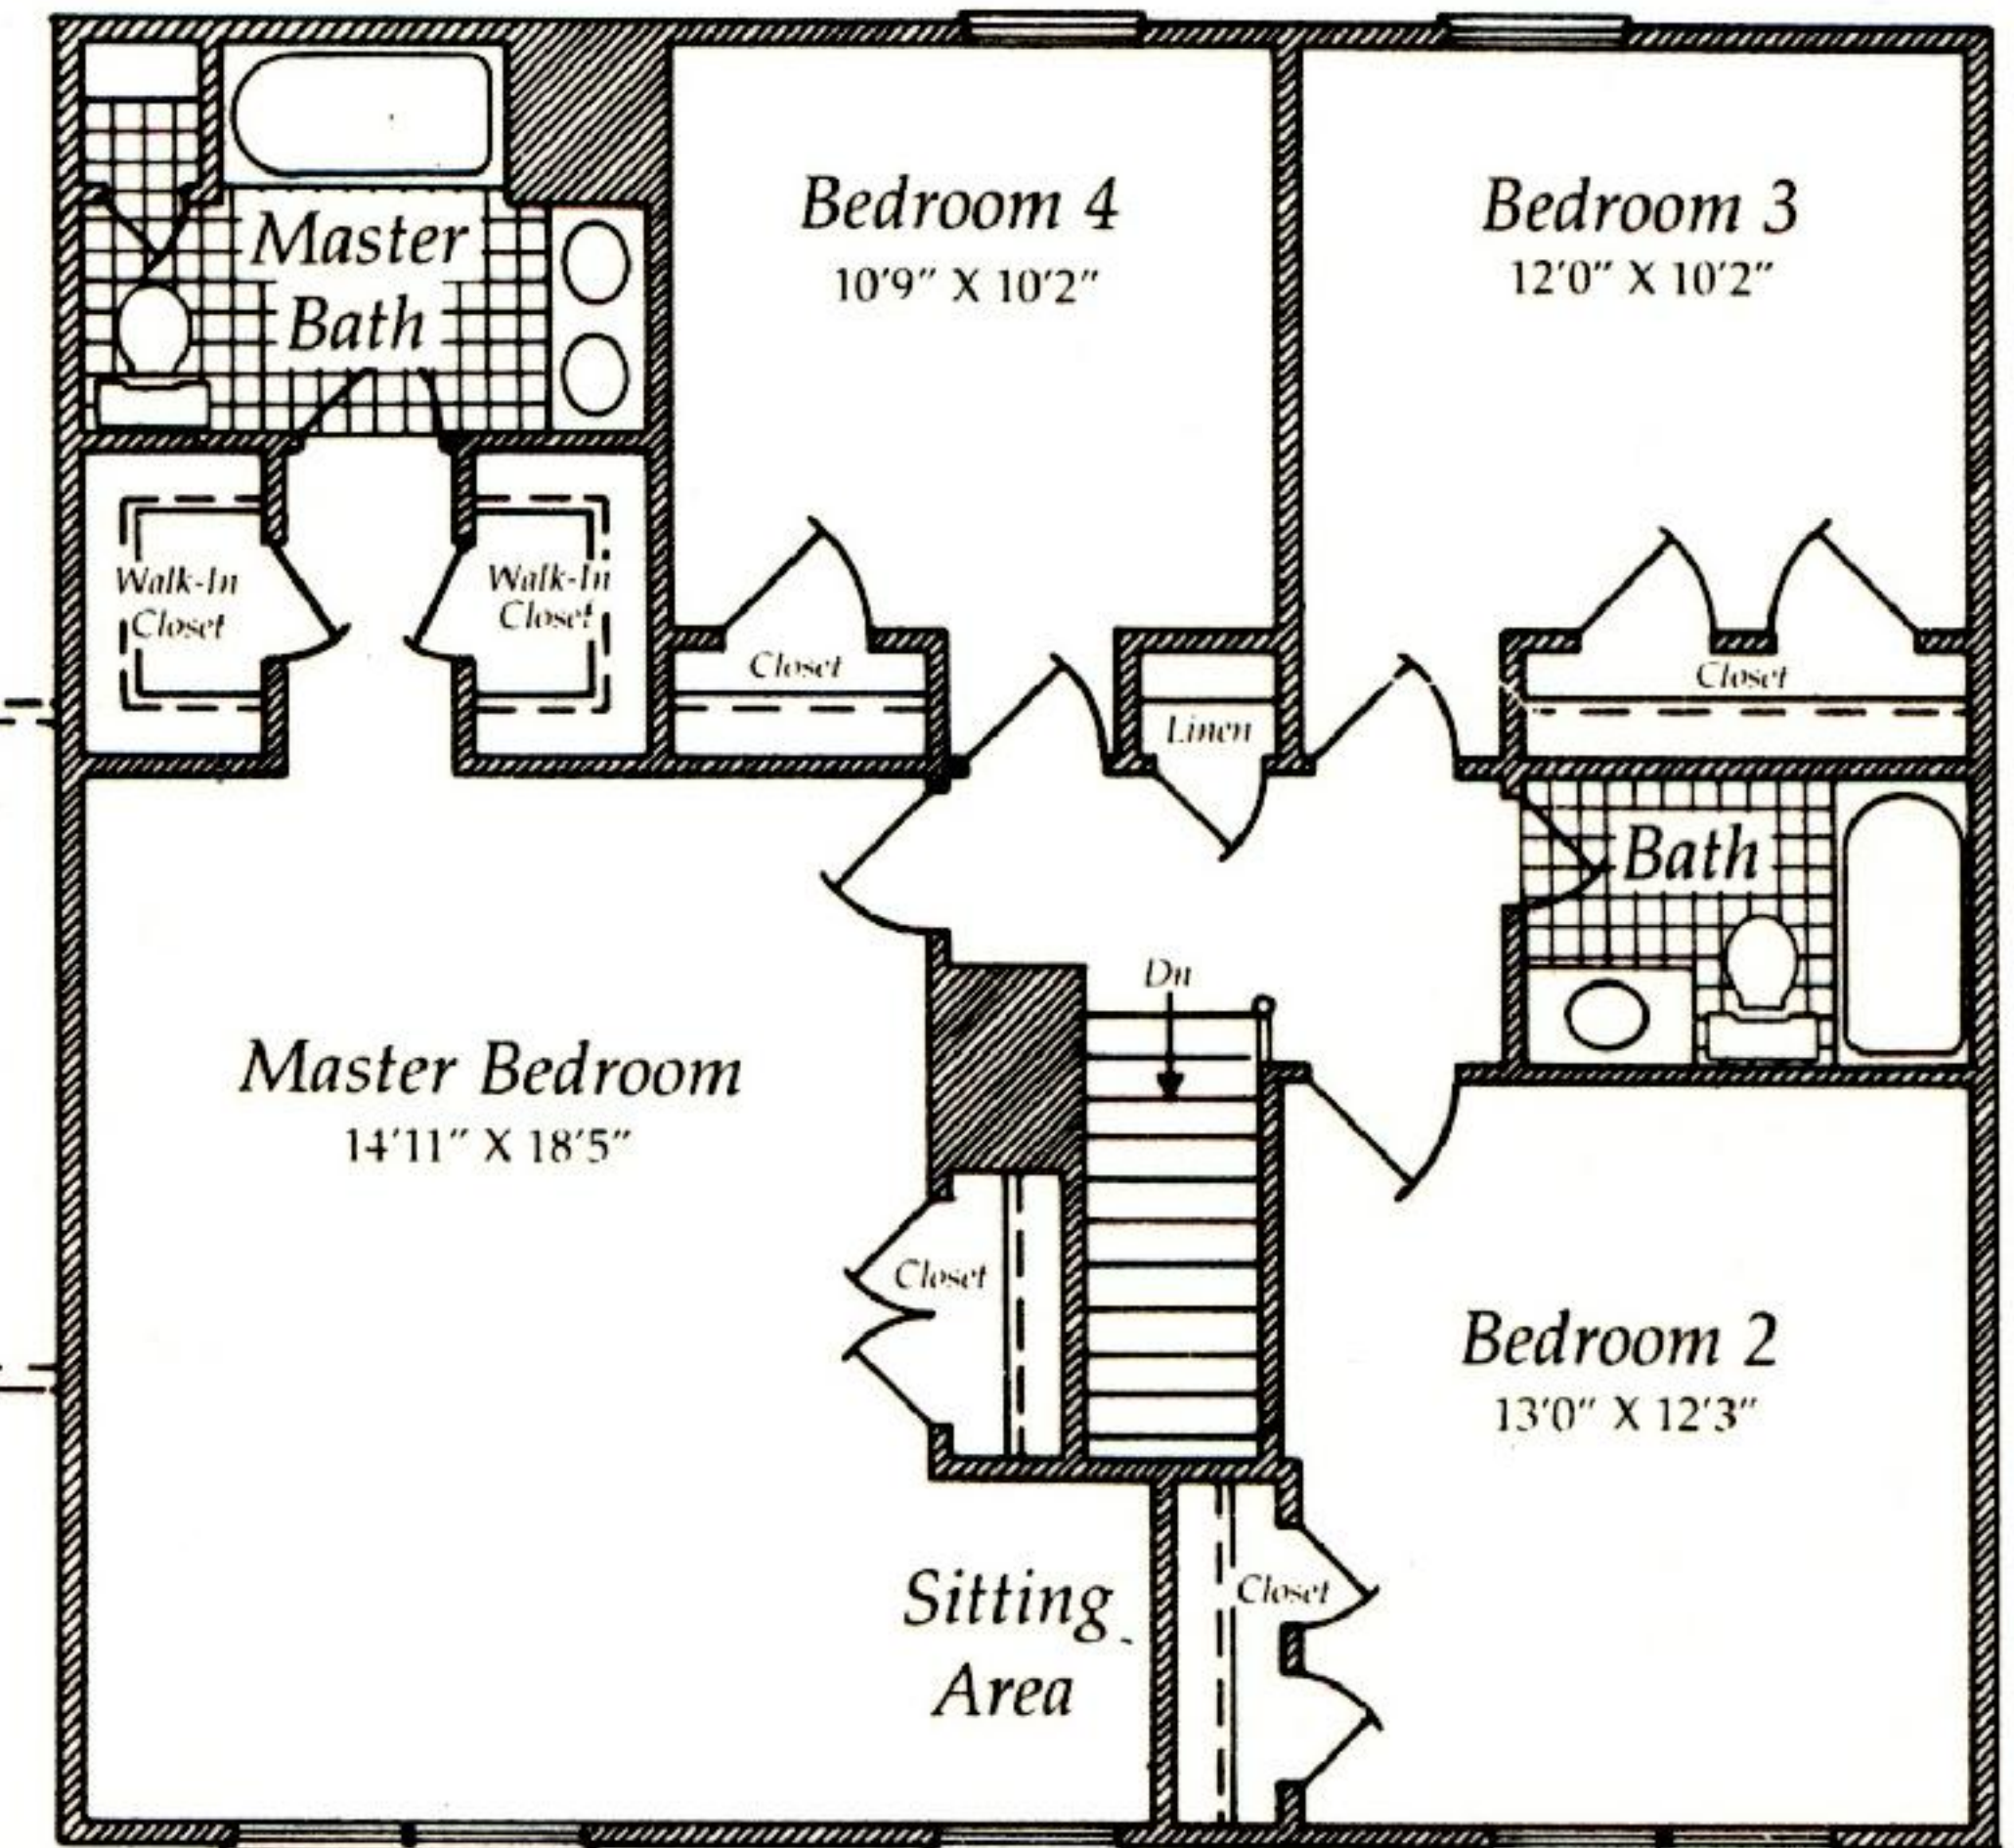


Second Floor Plan

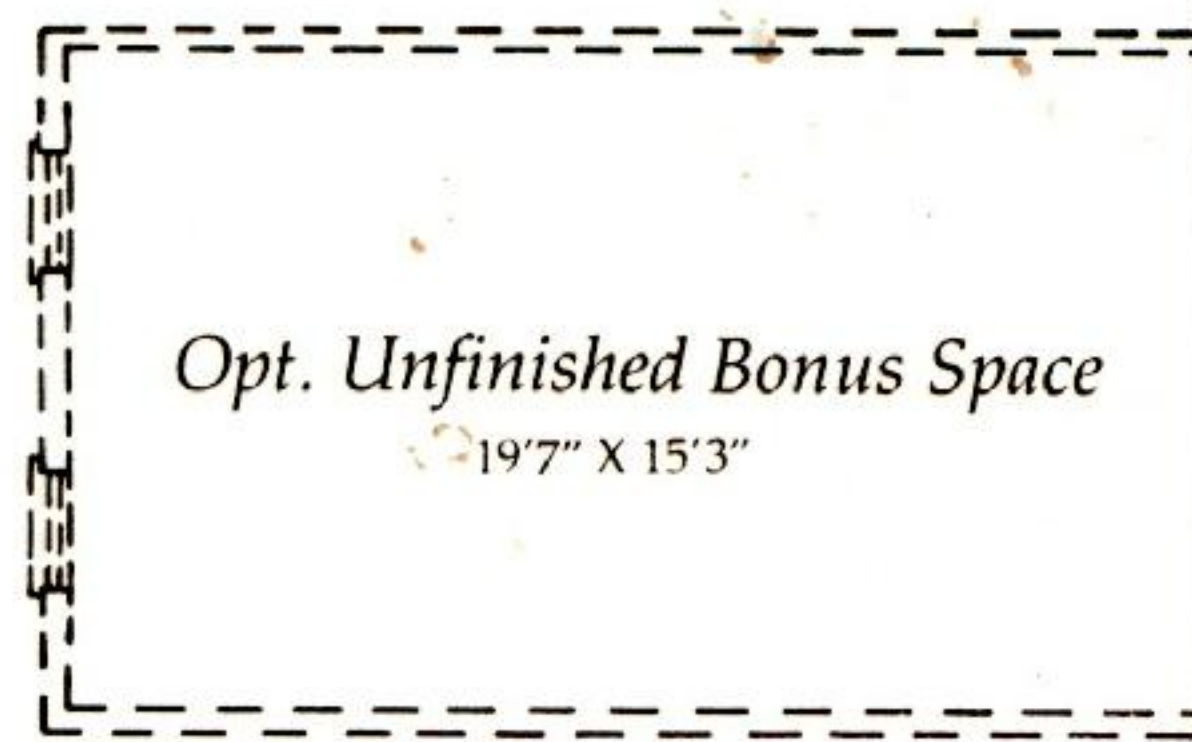

Opt. Front Elevation #2


Master Bedroom
14'11" x 20'5"

Second Floor Front Wall Plan w/Elevation #4

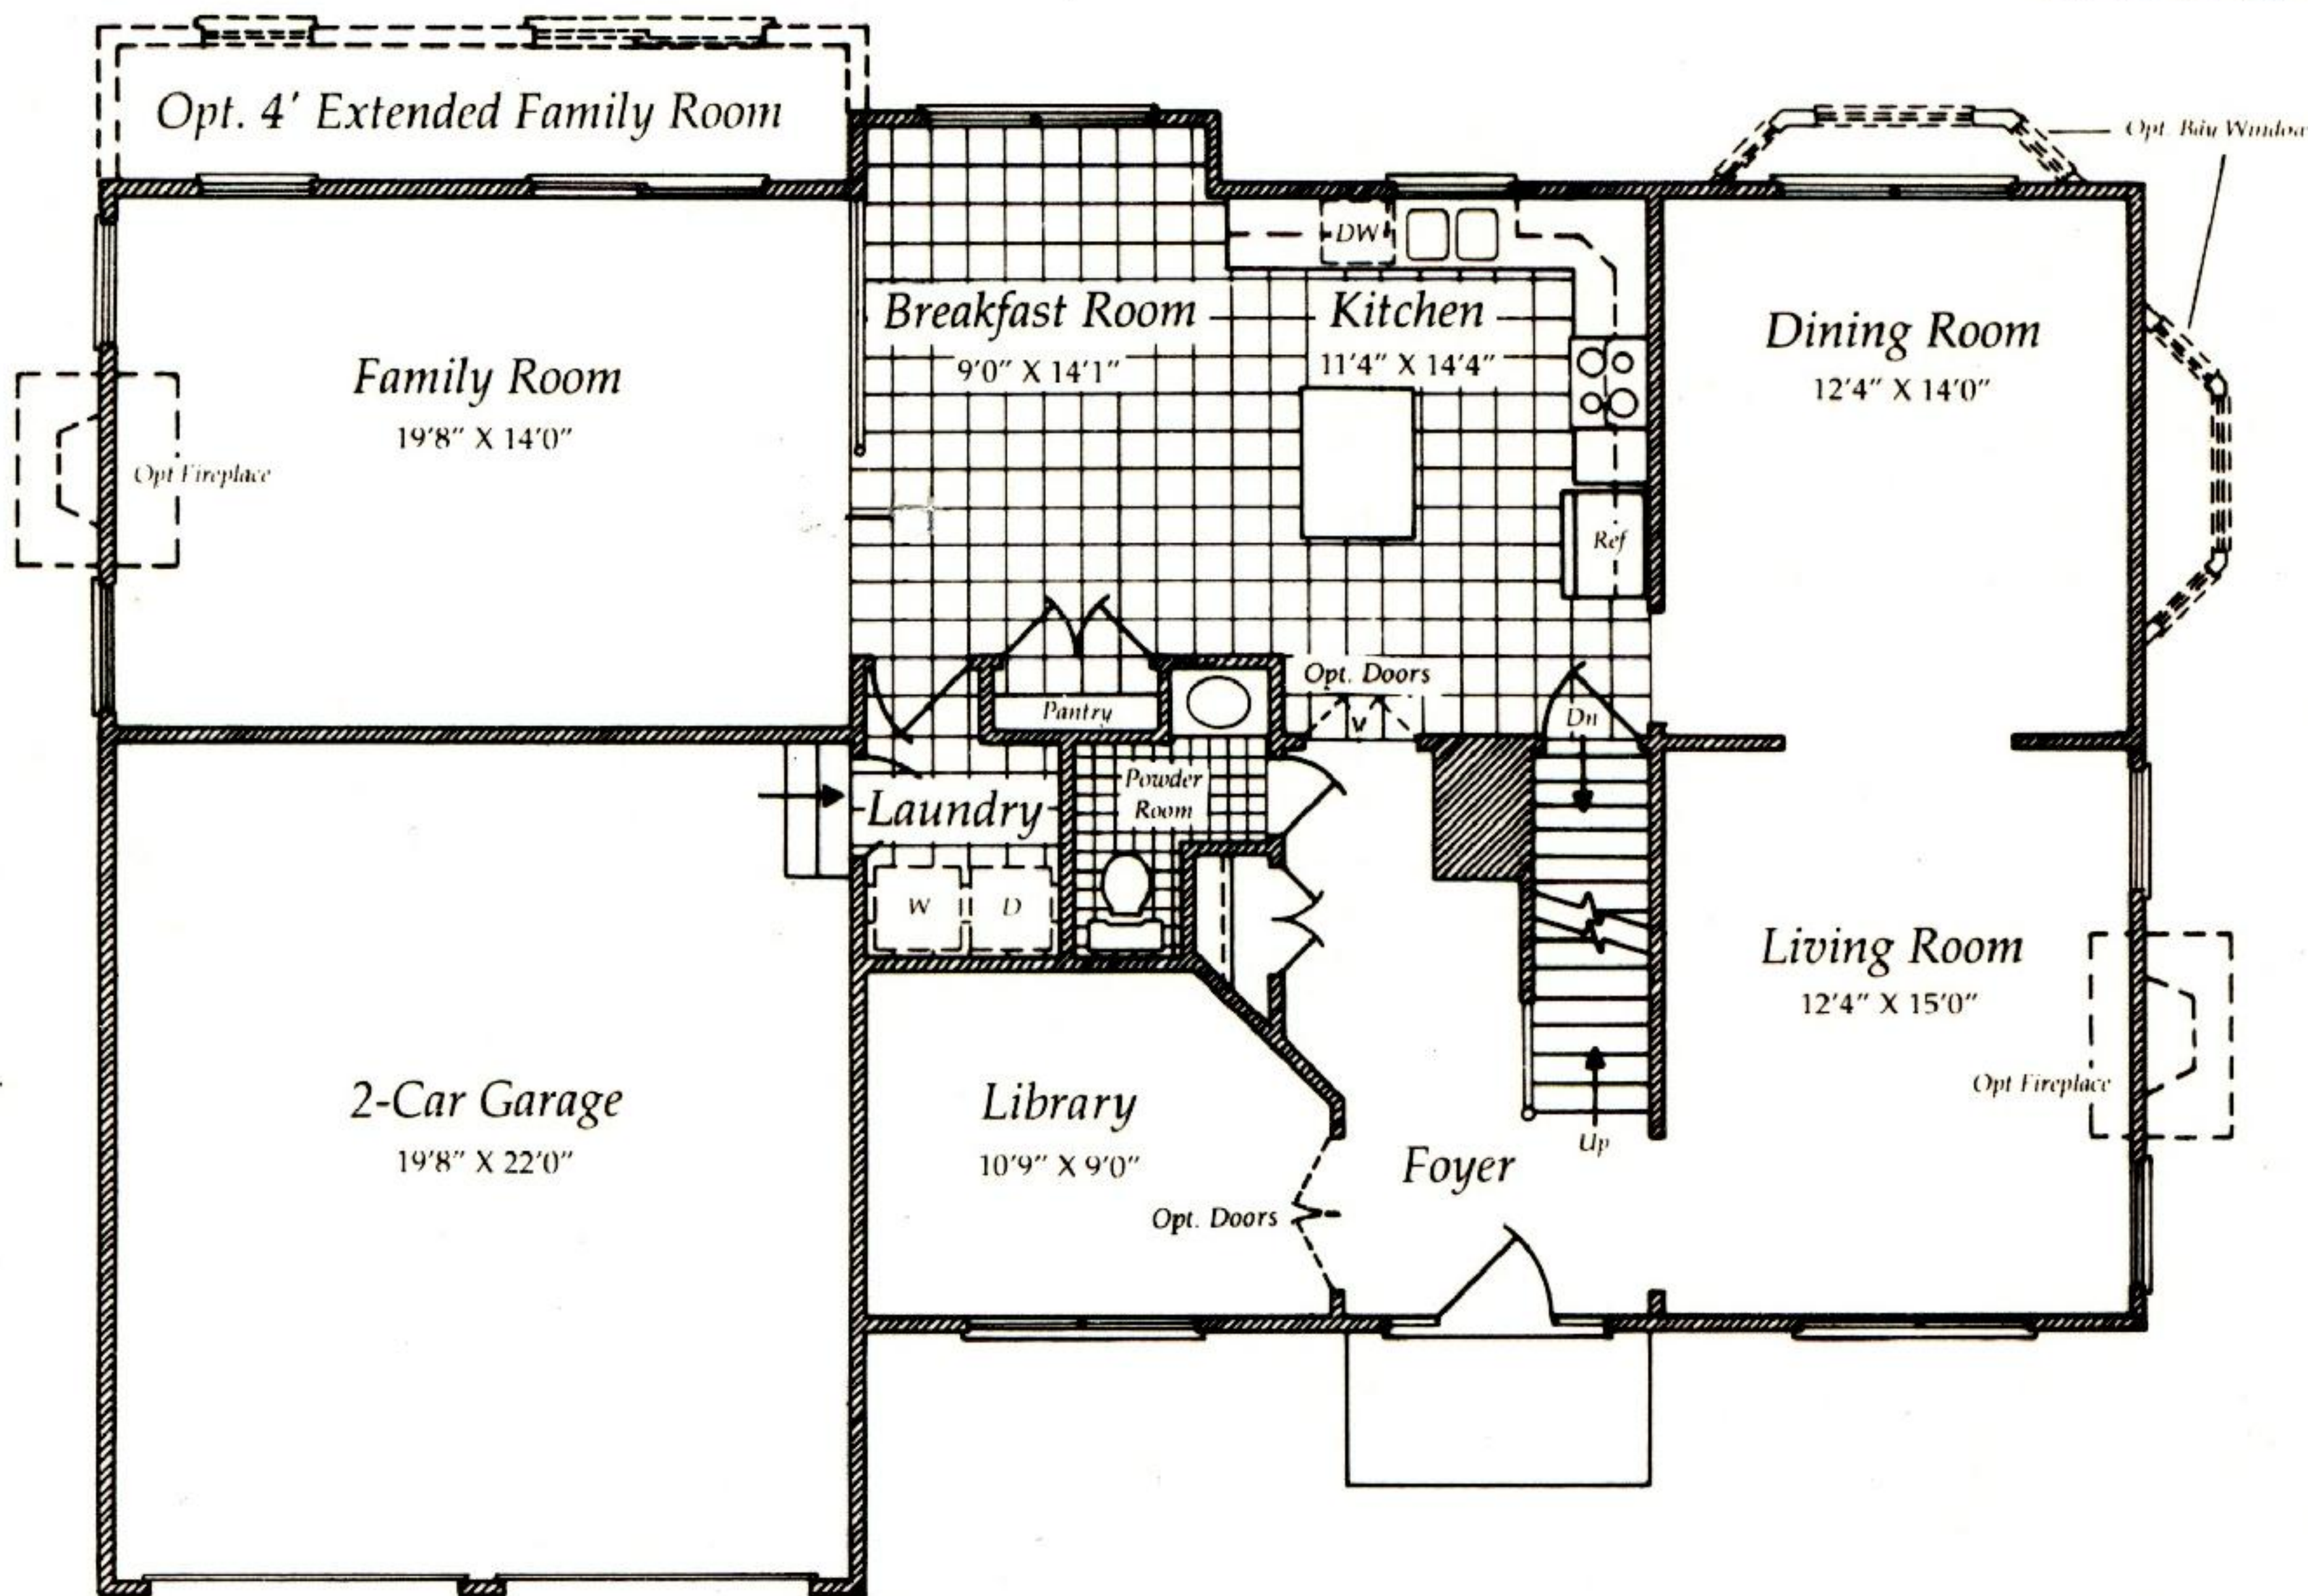


First Floor Plan

Opt. Front Elevation #2

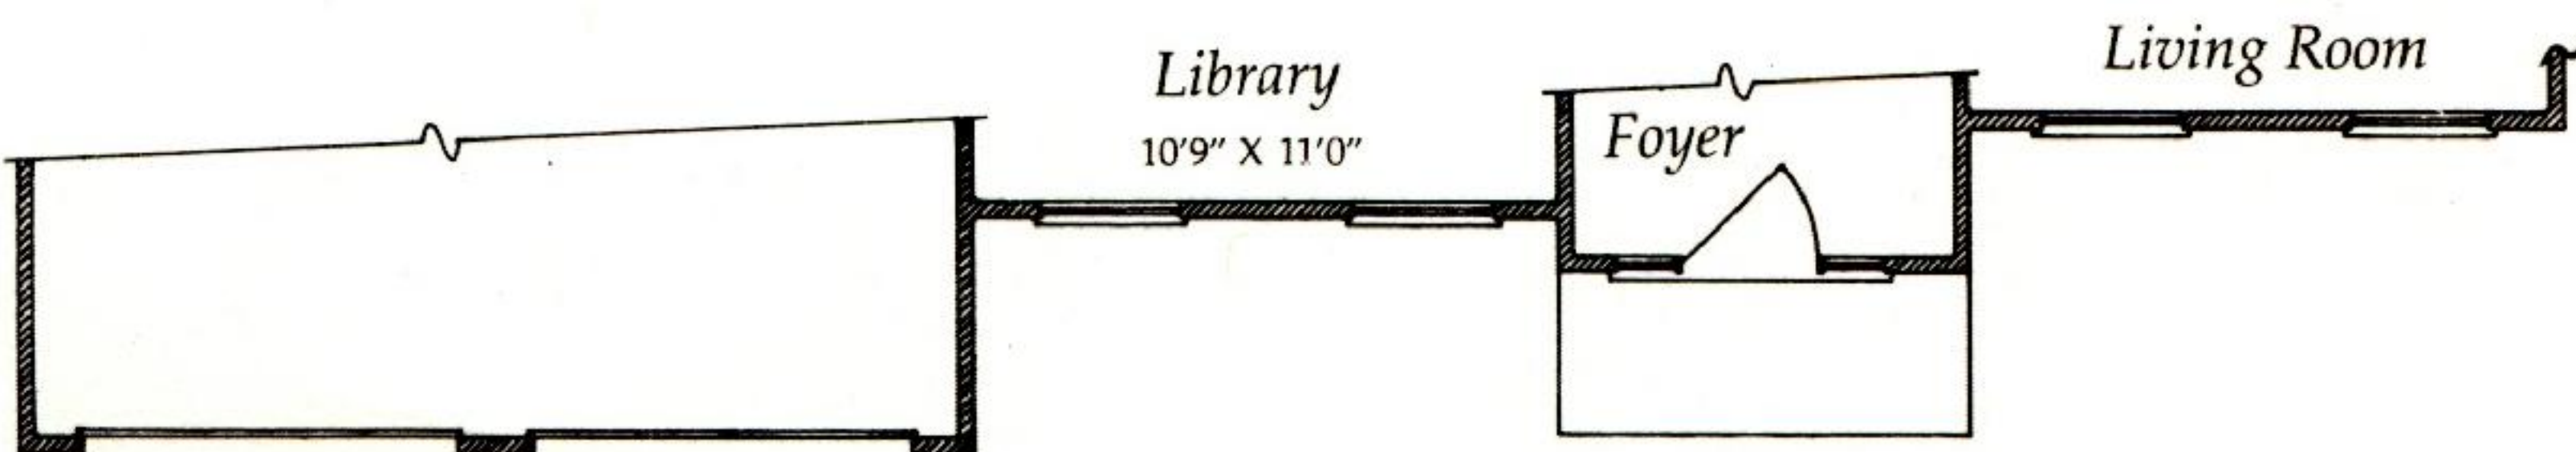

First Floor Front Wall Plan w/Elevation #4

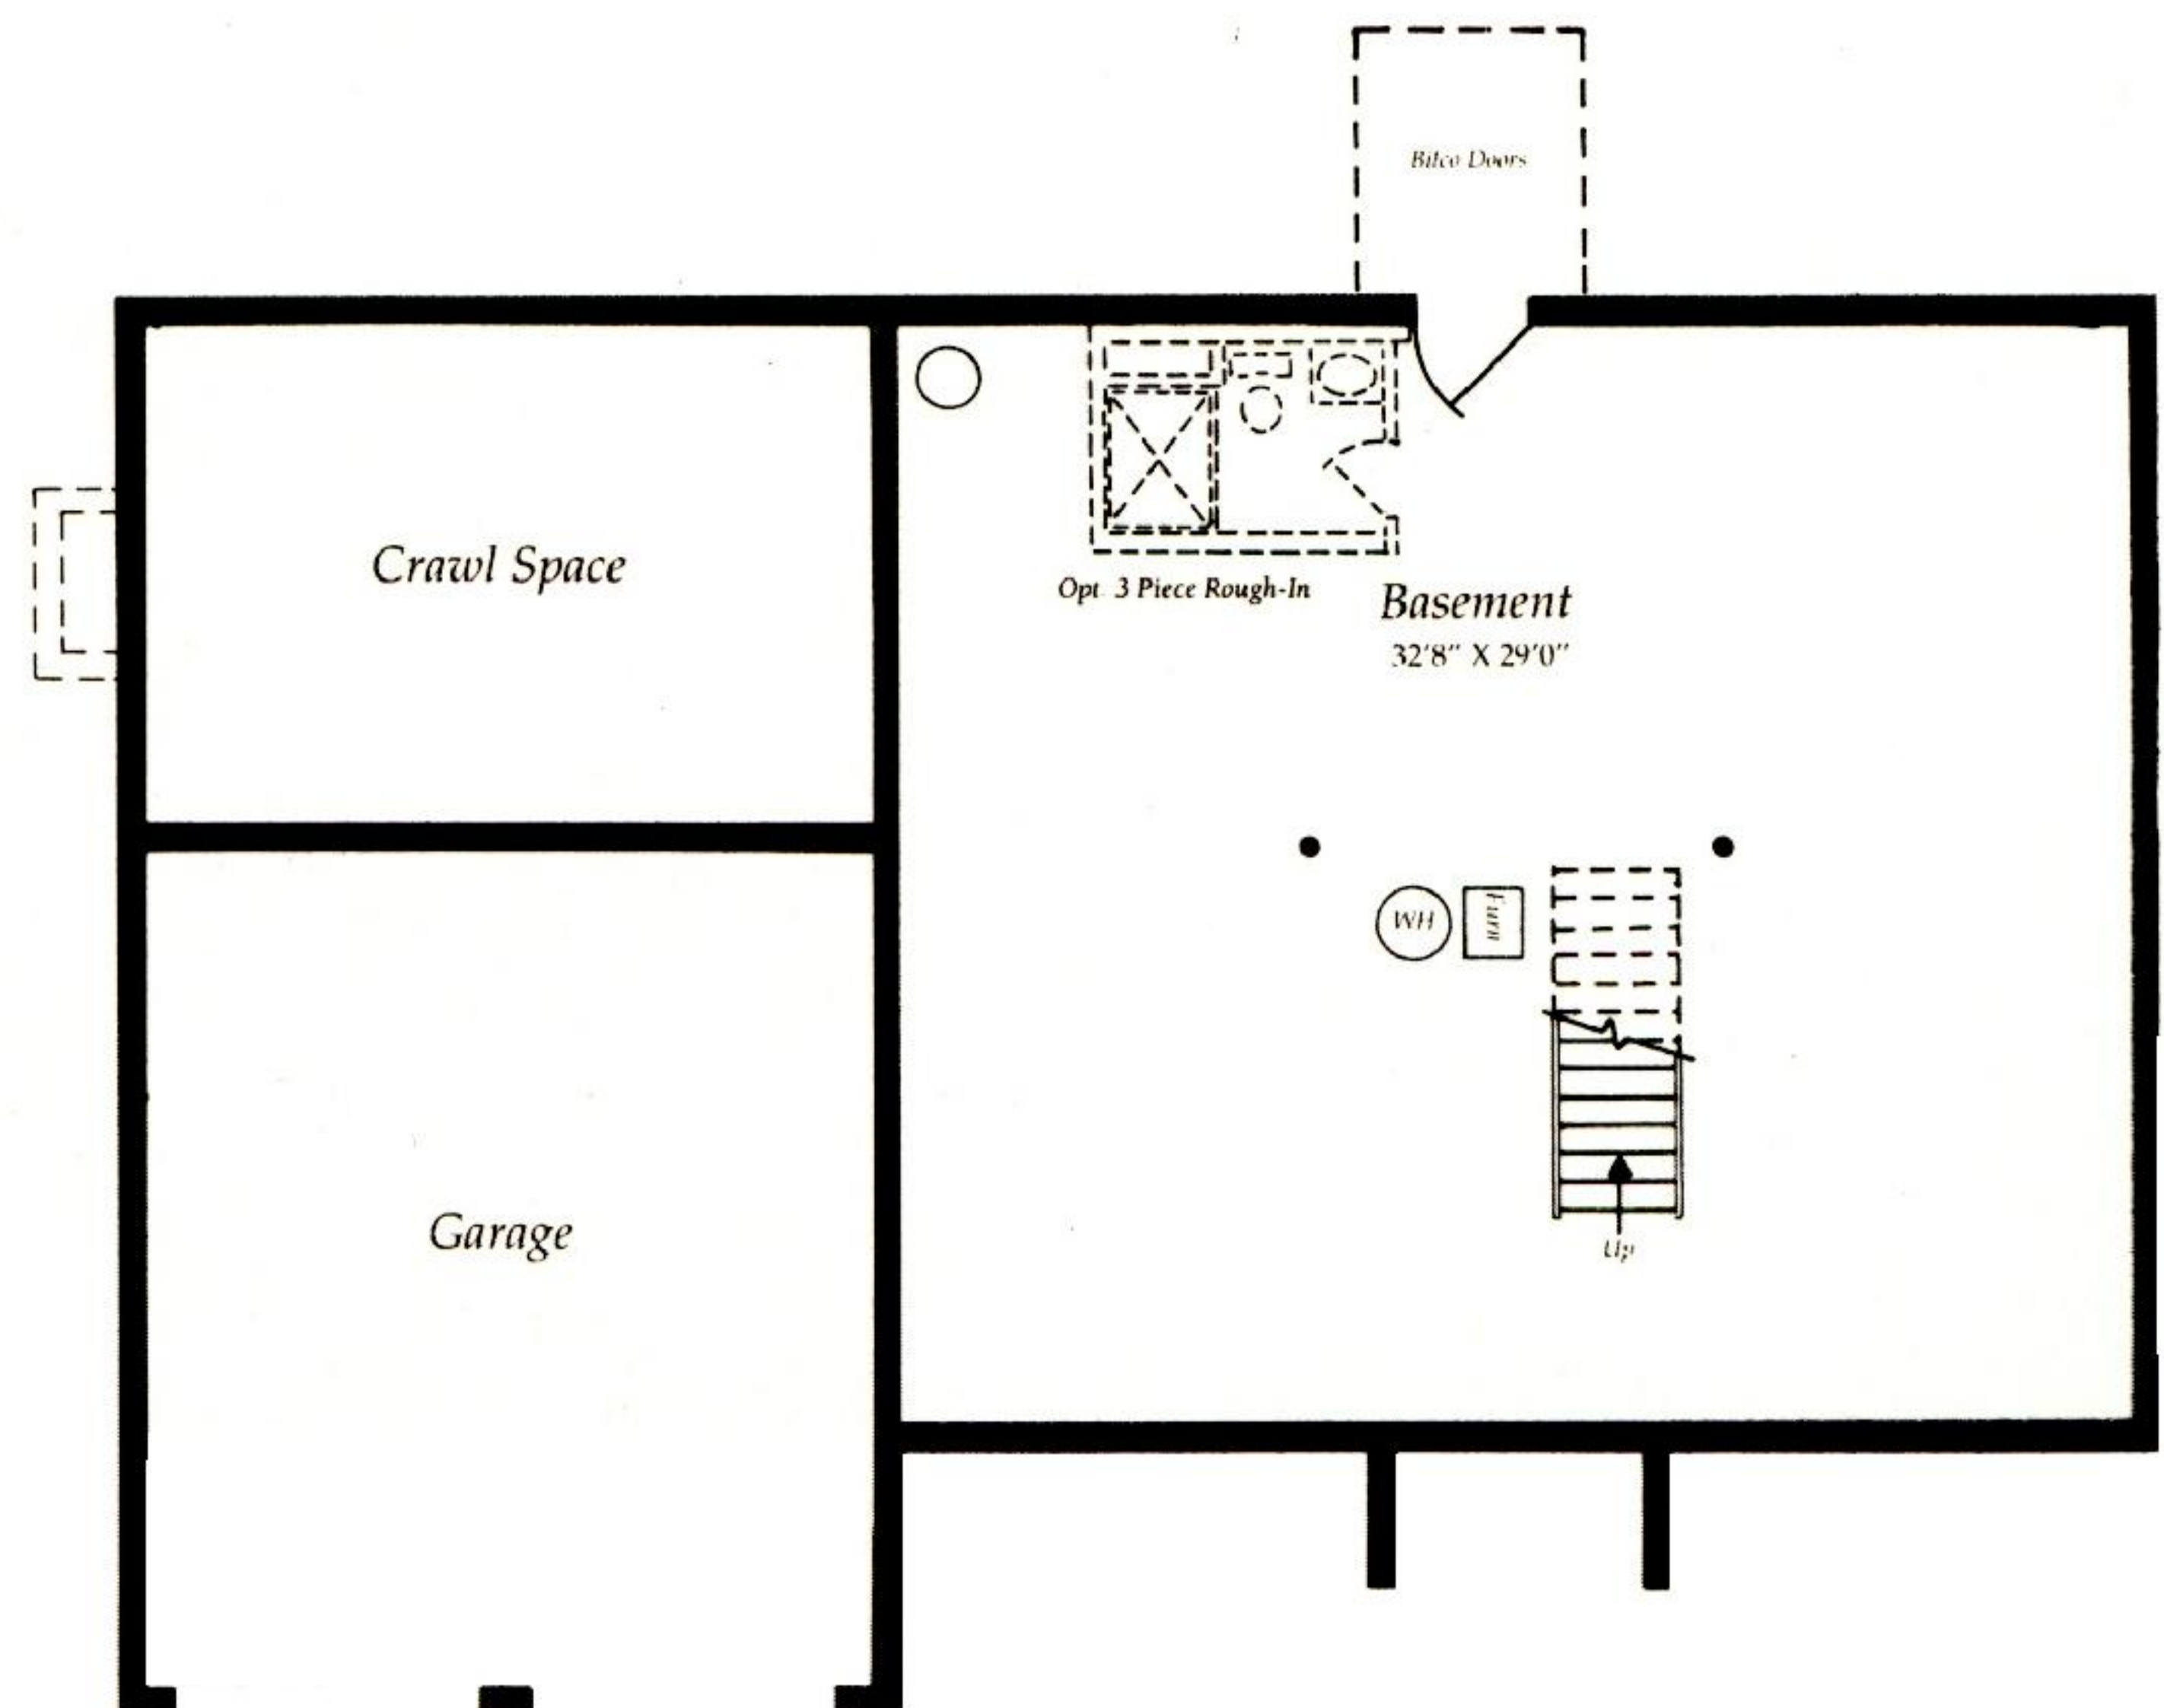

OPTIONAL BASEMENT FOUNDATION PLAN
STANDARD FOUNDATION IS A CRAWL SPACE

This sheet is for illustrative purposes only and not part of a legal contract. Plans are subject to modification as necessary to meet building codes, to facilitate mechanical installation and to incorporate design improvements. Room measurements are approximate. Optional items indicated are available at additional cost. Illustration is artist conception and may vary in precise detail. Brick and stone fronts are optional in certain subdivisions.